

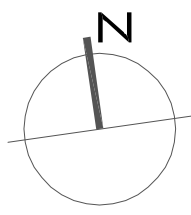




**TYPE
A2**

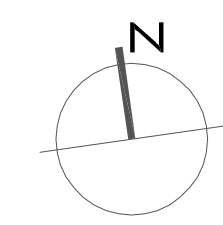



UNIT A2, A3, A4
1ST TO 3RD FLOOR
 SCALE 1:100_A3

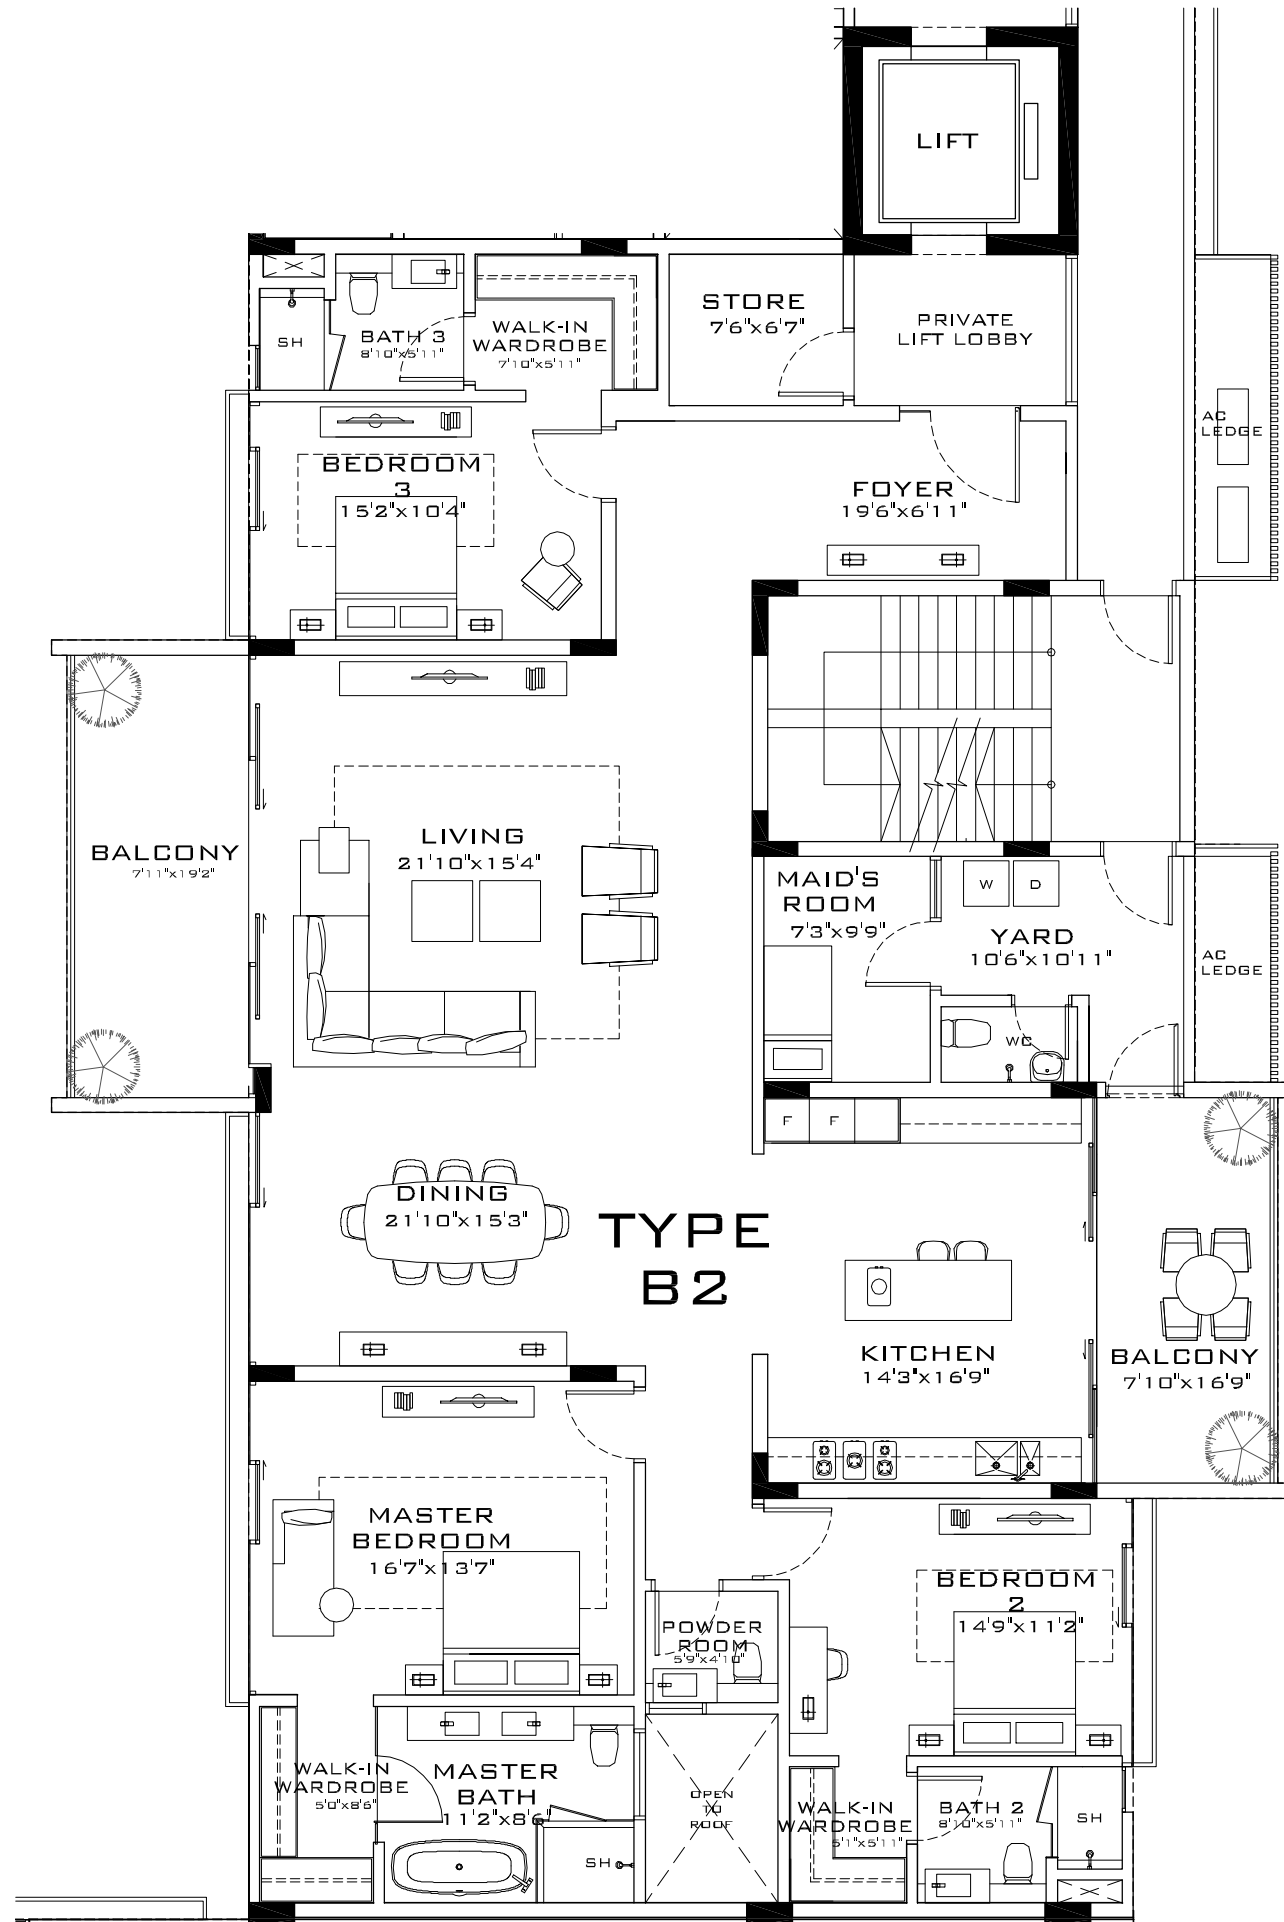



UNIT B2, B3, B4
1ST TO 3RD FLOOR
 SCALE 1:100_A3

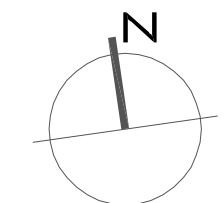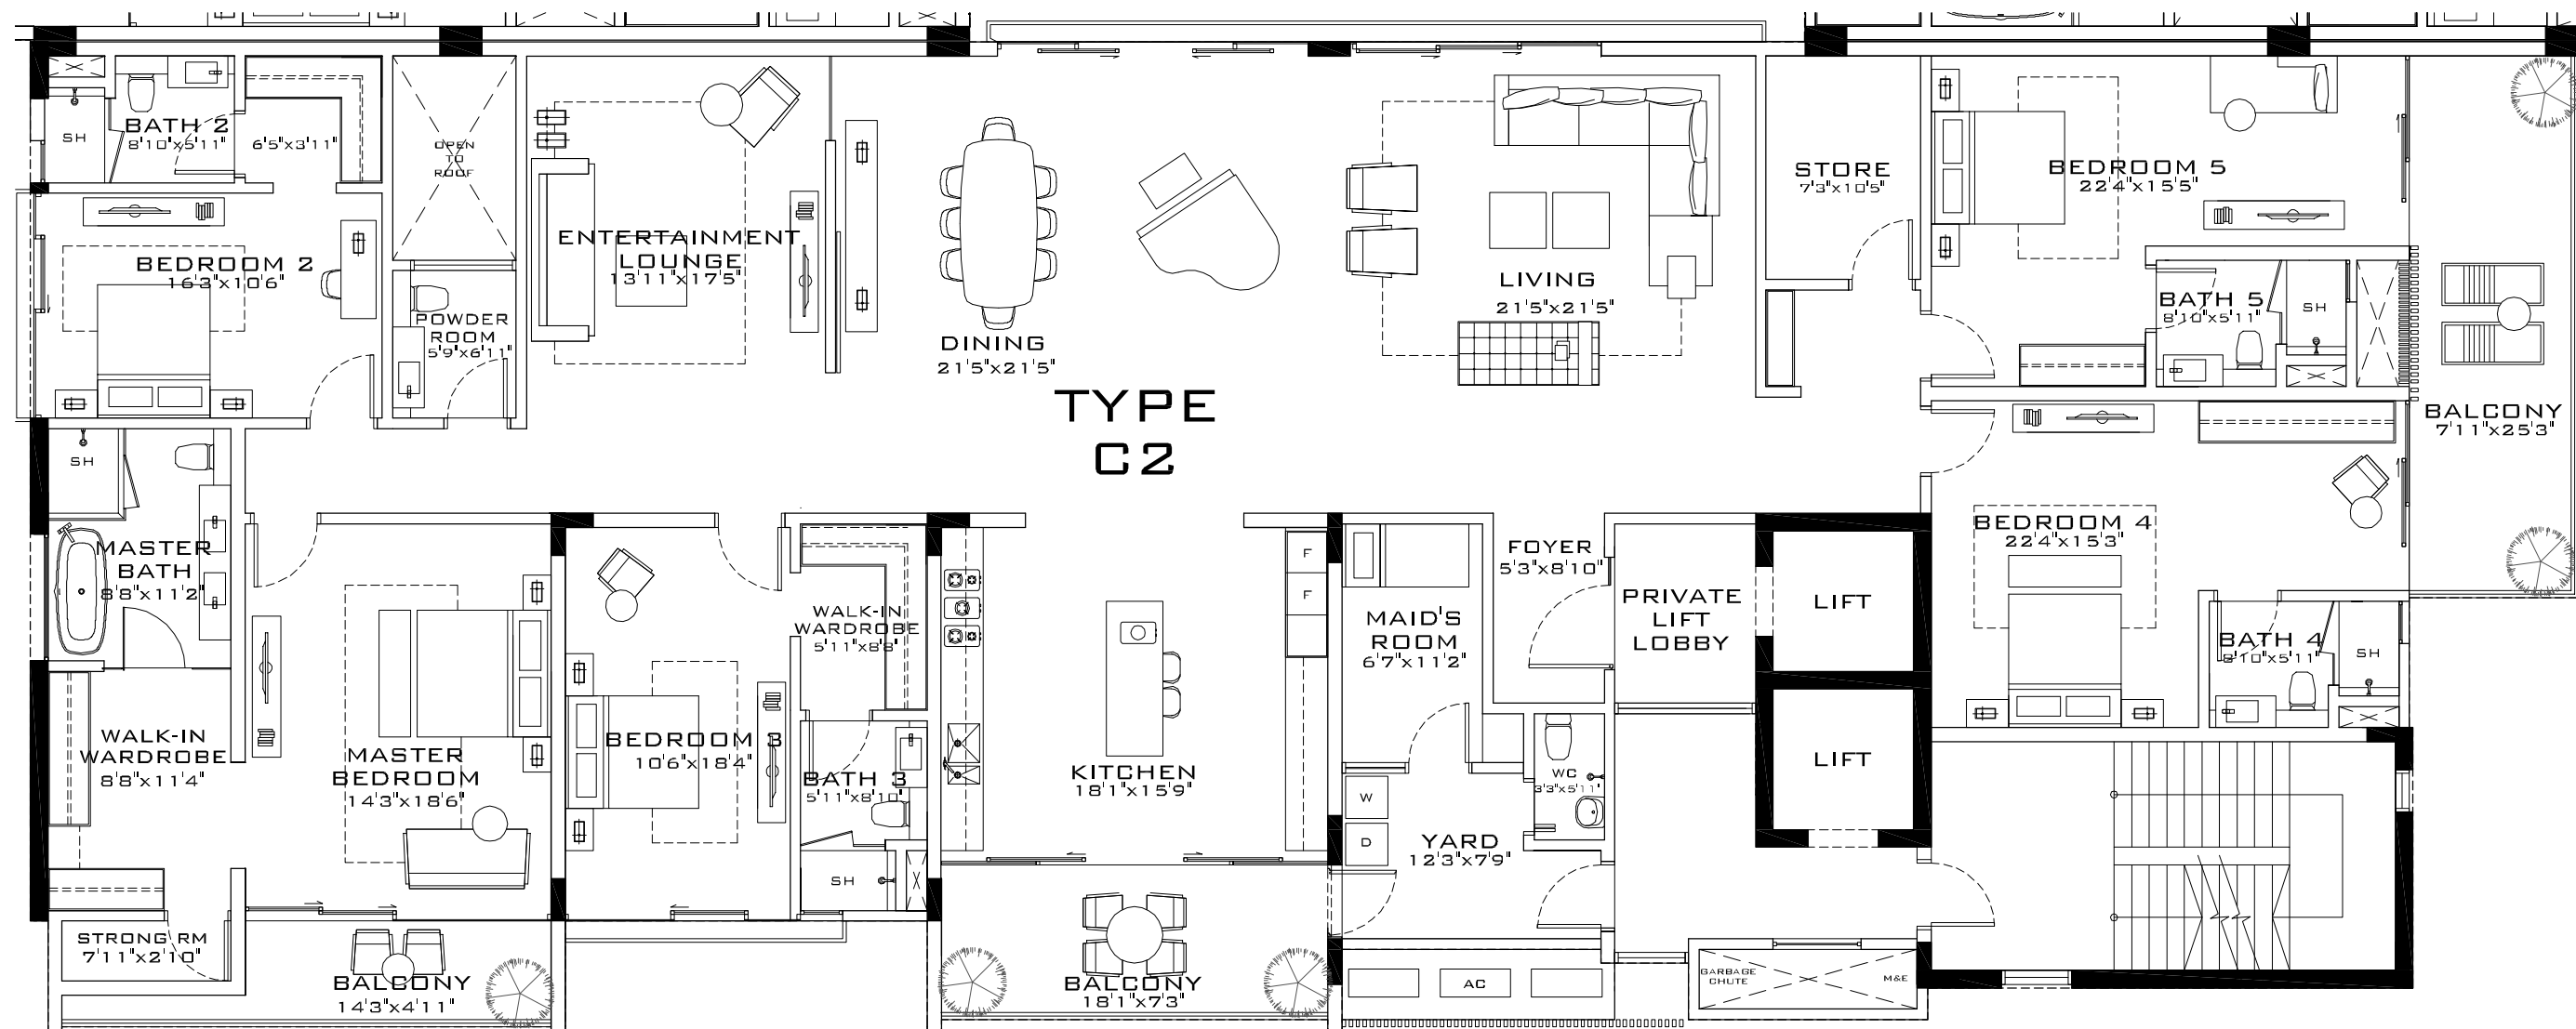



UNIT C2, C3, C4
 1ST TO 3RD FLOOR
 SCALE 1:100_A3

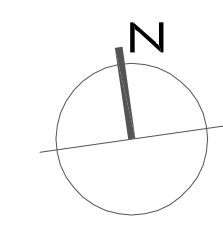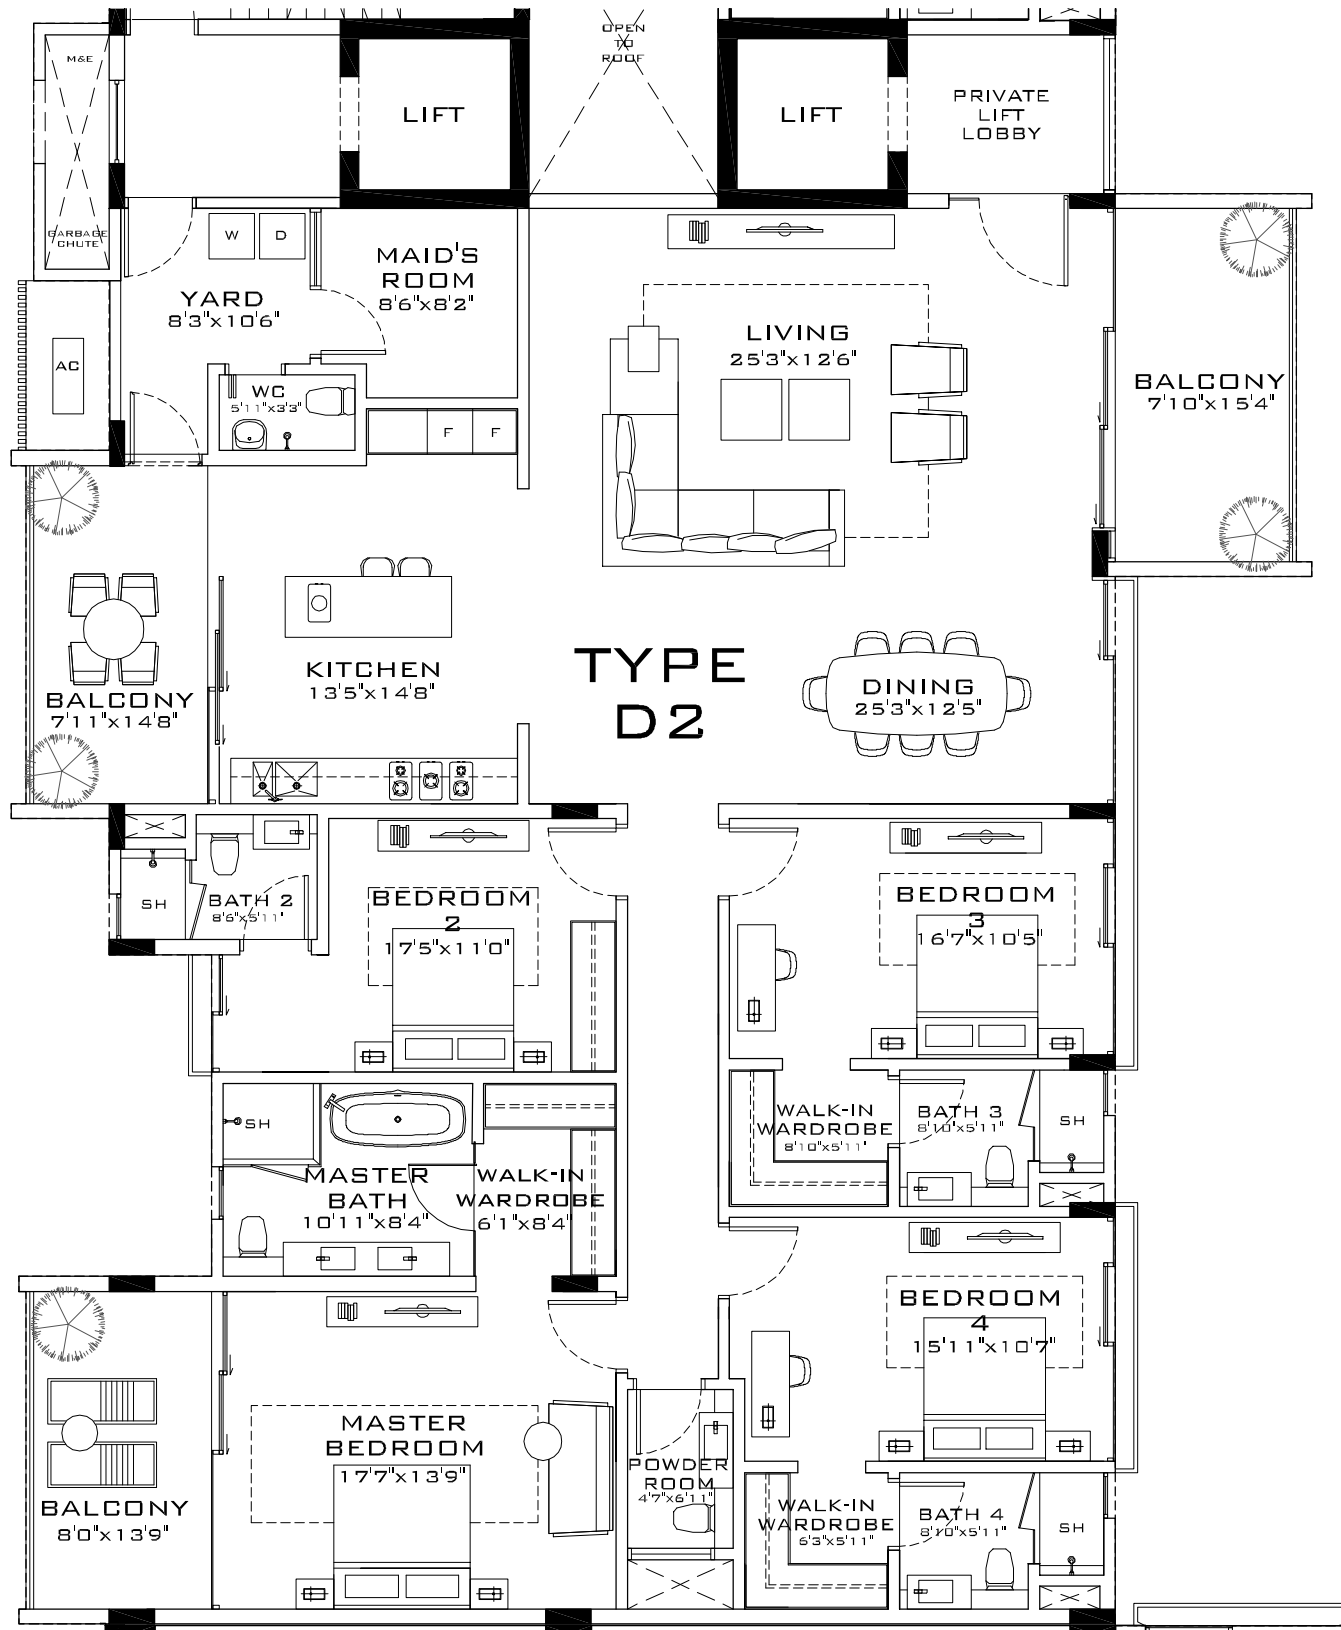



UNIT D2, D3, D4
1ST-3RD FLOOR
SCALE 1:100_A3

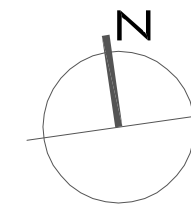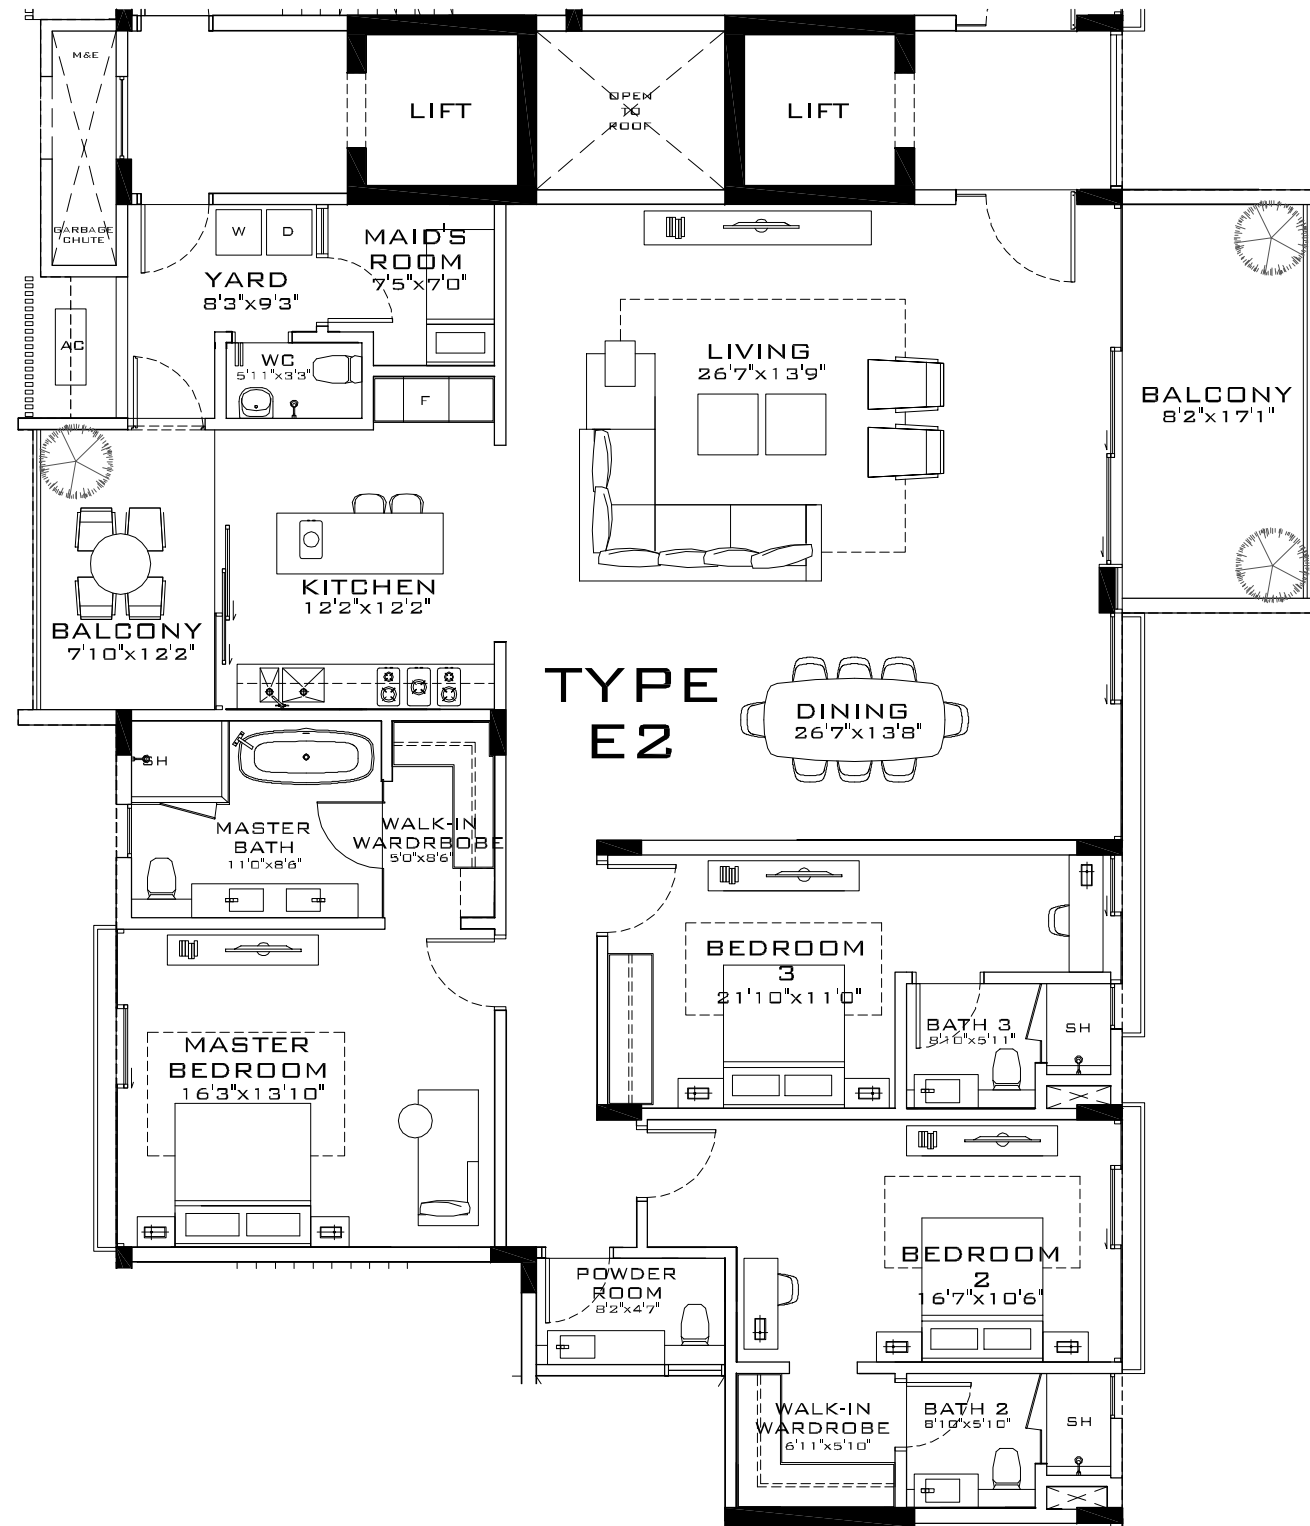



UNIT E2, E3, E4
 1ST TO 3RD FLOOR
 SCALE 1:100_A3

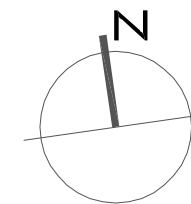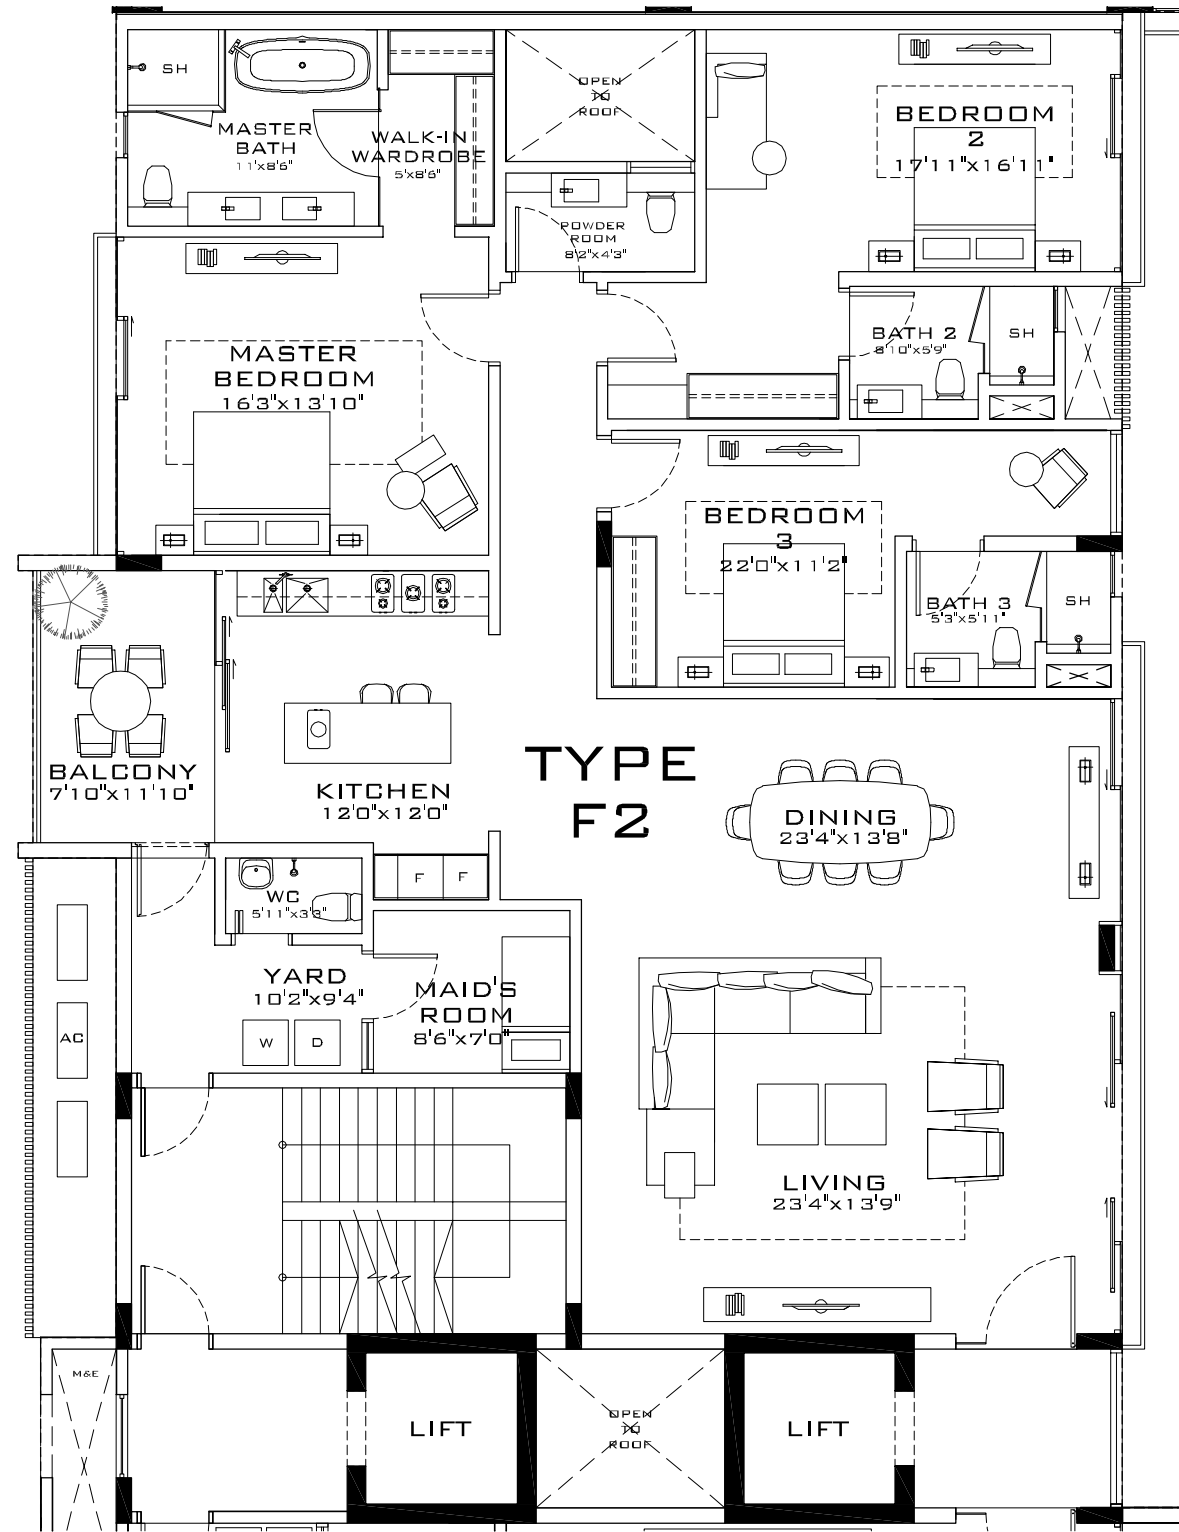

UNIT F2, F3, F4
1ST TO 3RD FLOOR
 SCALE 1:100_A3

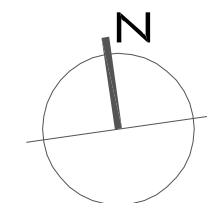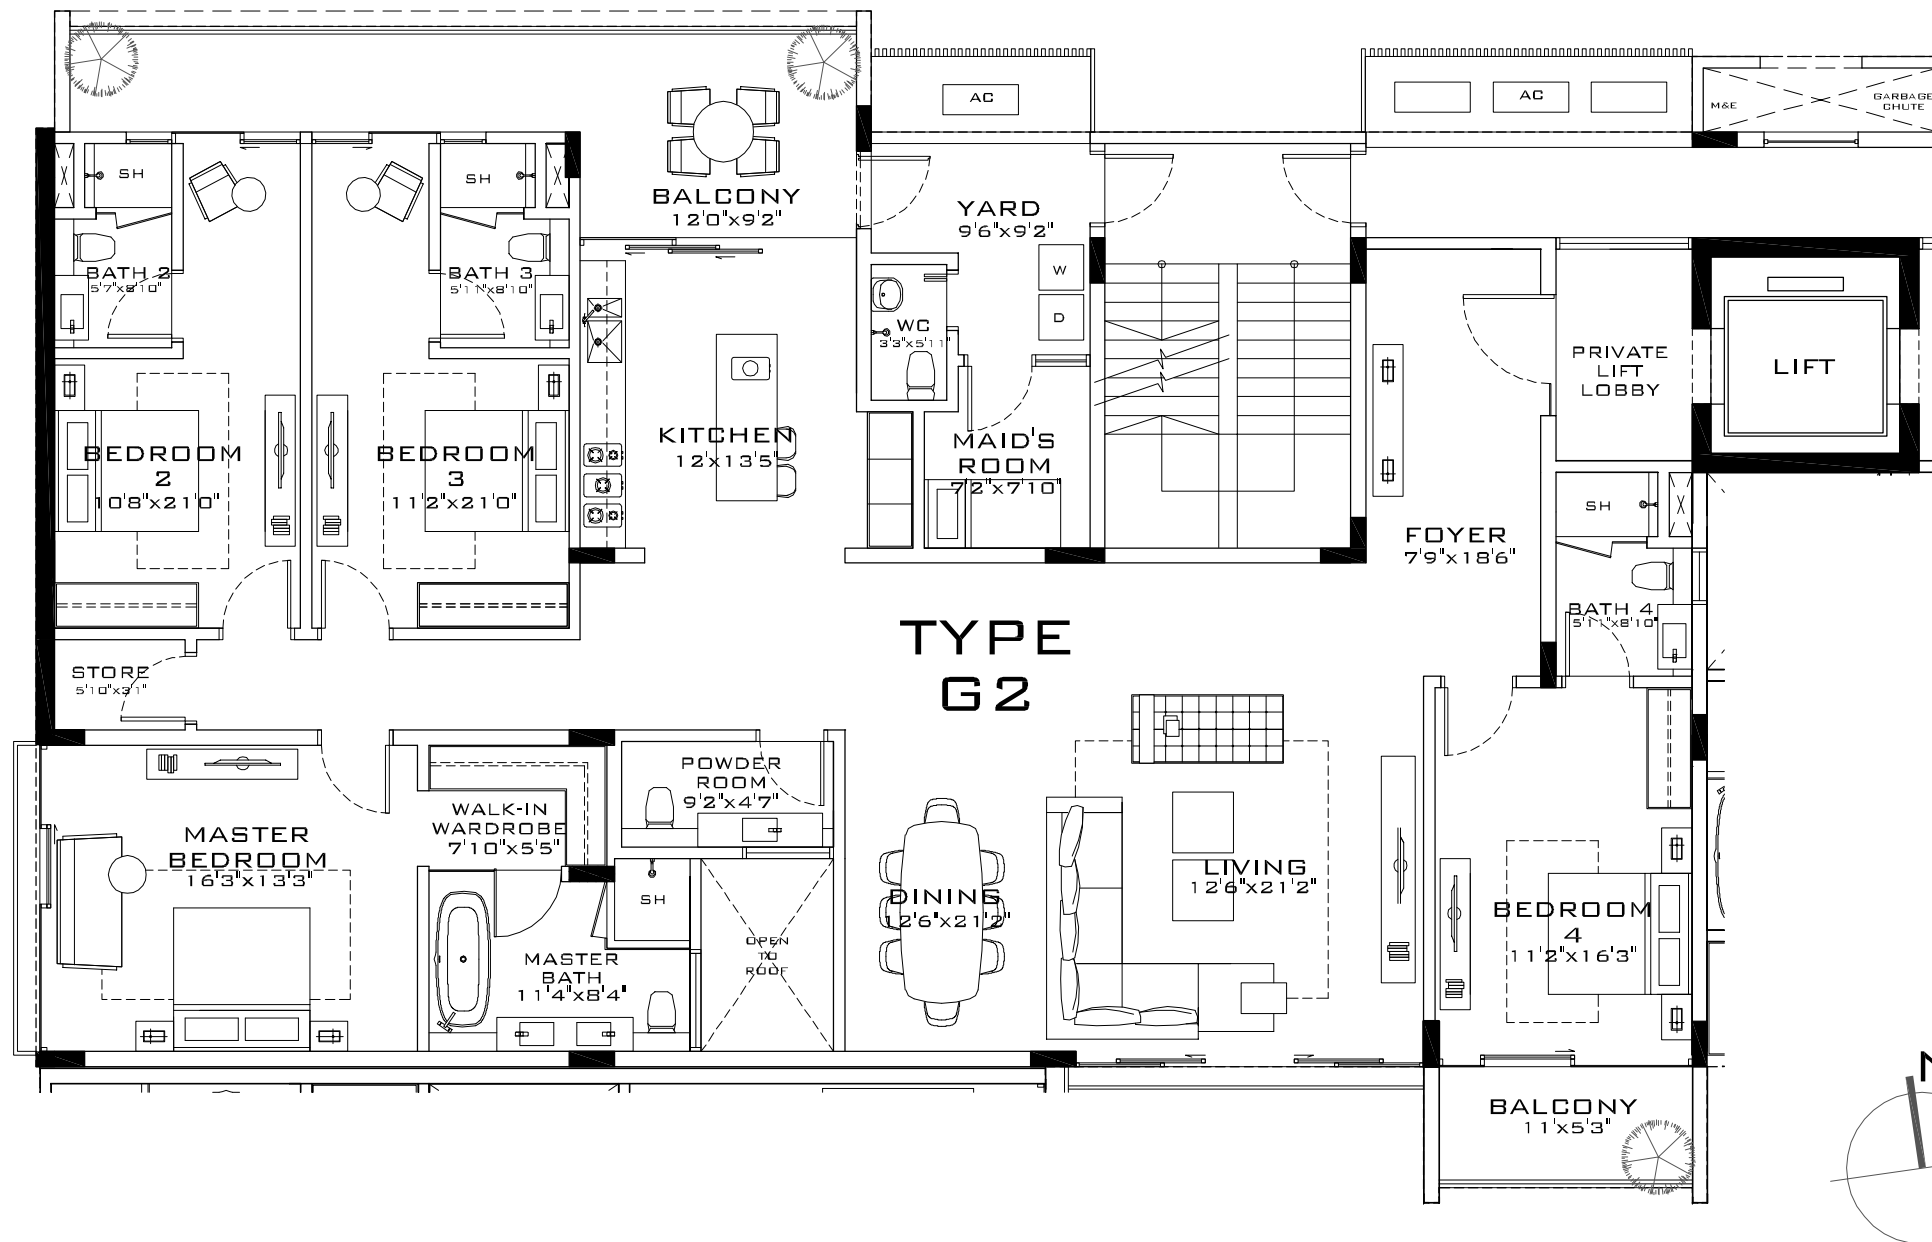

UNIT G2, G3, G4
 1ST TO 3RD FLOOR
 SCALE 1:100_A3

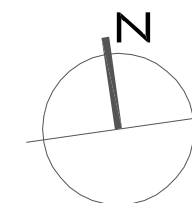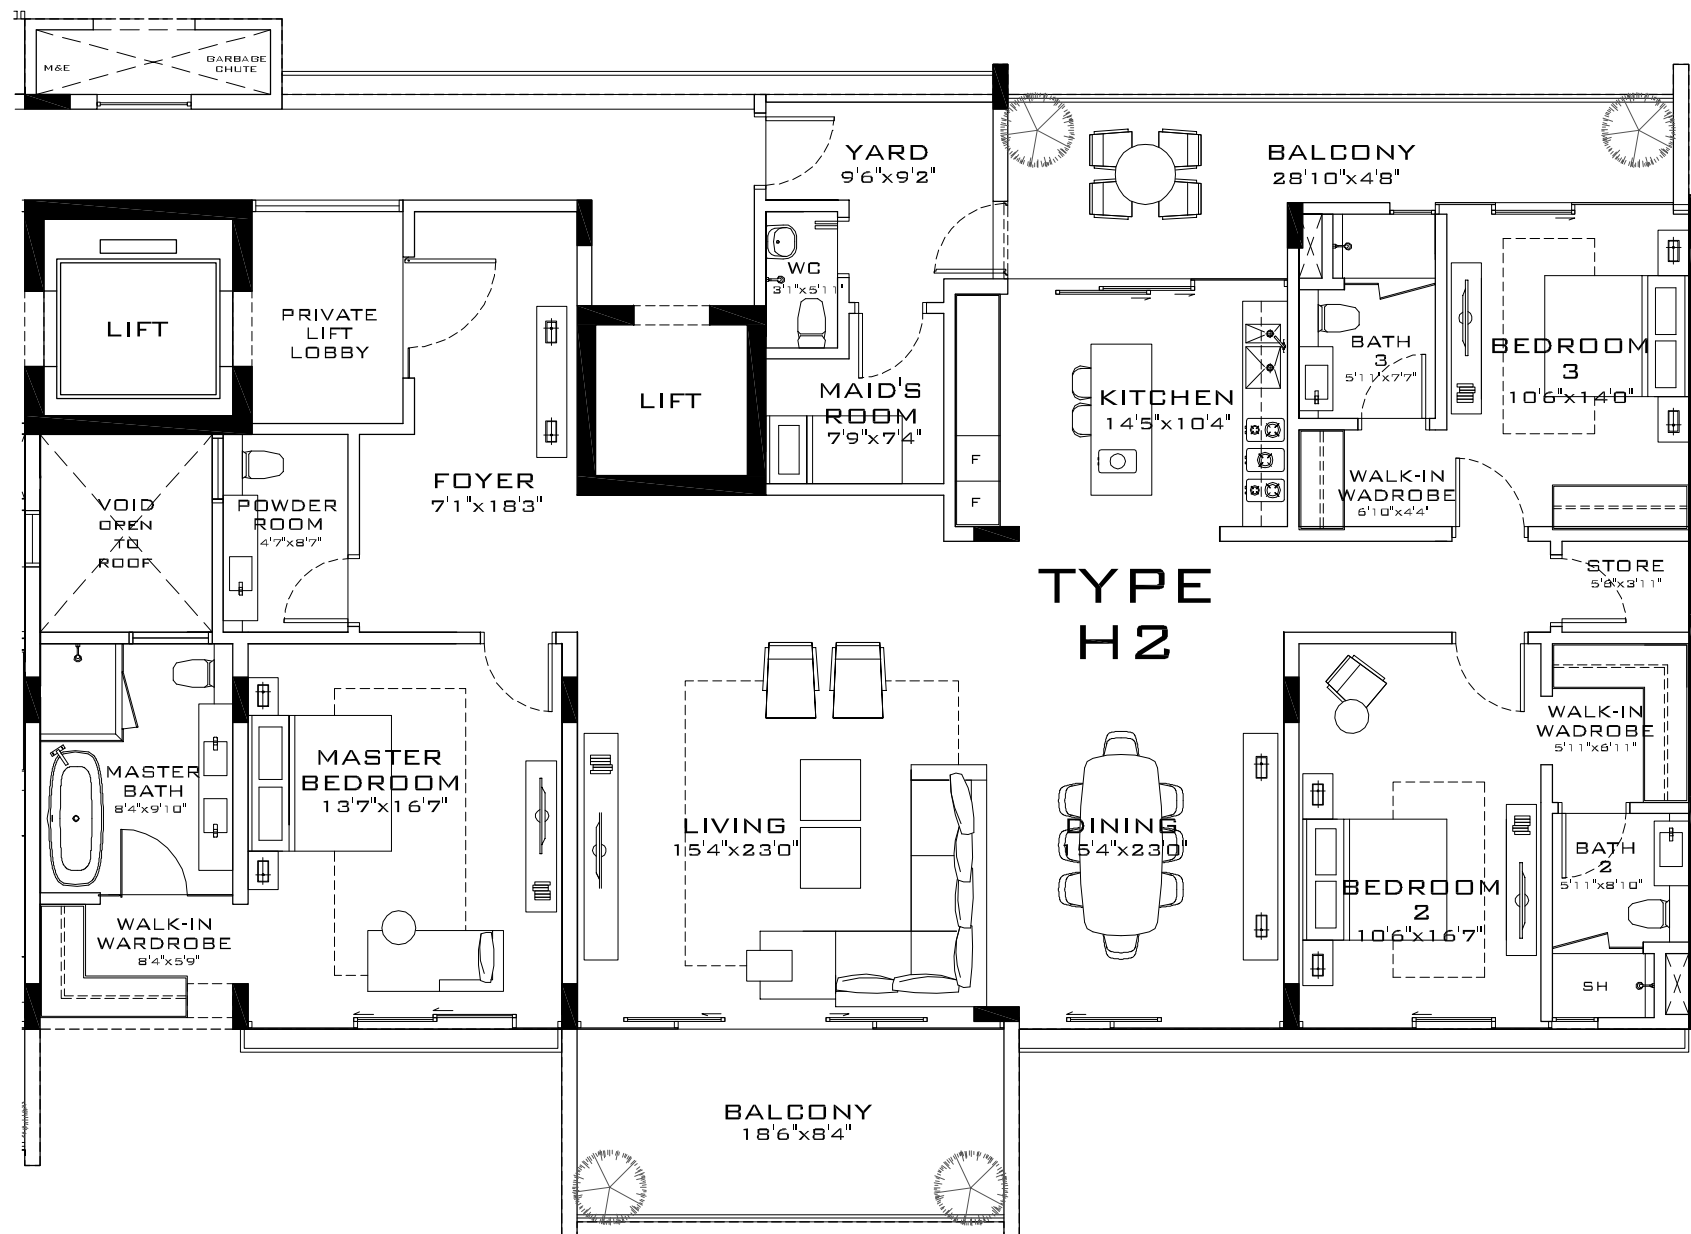

UNIT H2, H3, H4
 1ST TO 3RD FLOOR
 SCALE 1:100_A3